



DRAWN BY	CHECKED	JOB NO	DRWG NO
RC	-	5946	P05


THIS DRAWING MUST NOT BE SCALED AND ALL DIMENSIONS ARE TO BE CHECKED ON SITE BEFORE WORKS COMMENCED. THE DESIGN AND DRAWING ARE THE COPYRIGHT OF THE CONSULTANTS. ANY DISCREPANCIES ARE TO BE REPORTED IMMEDIATELY TO THE CONSULTANTS. PERMISSION TO REPRODUCE THIS DRAWING IS GIVEN ON THE NECESSARY STATUTORY CONSENTS.

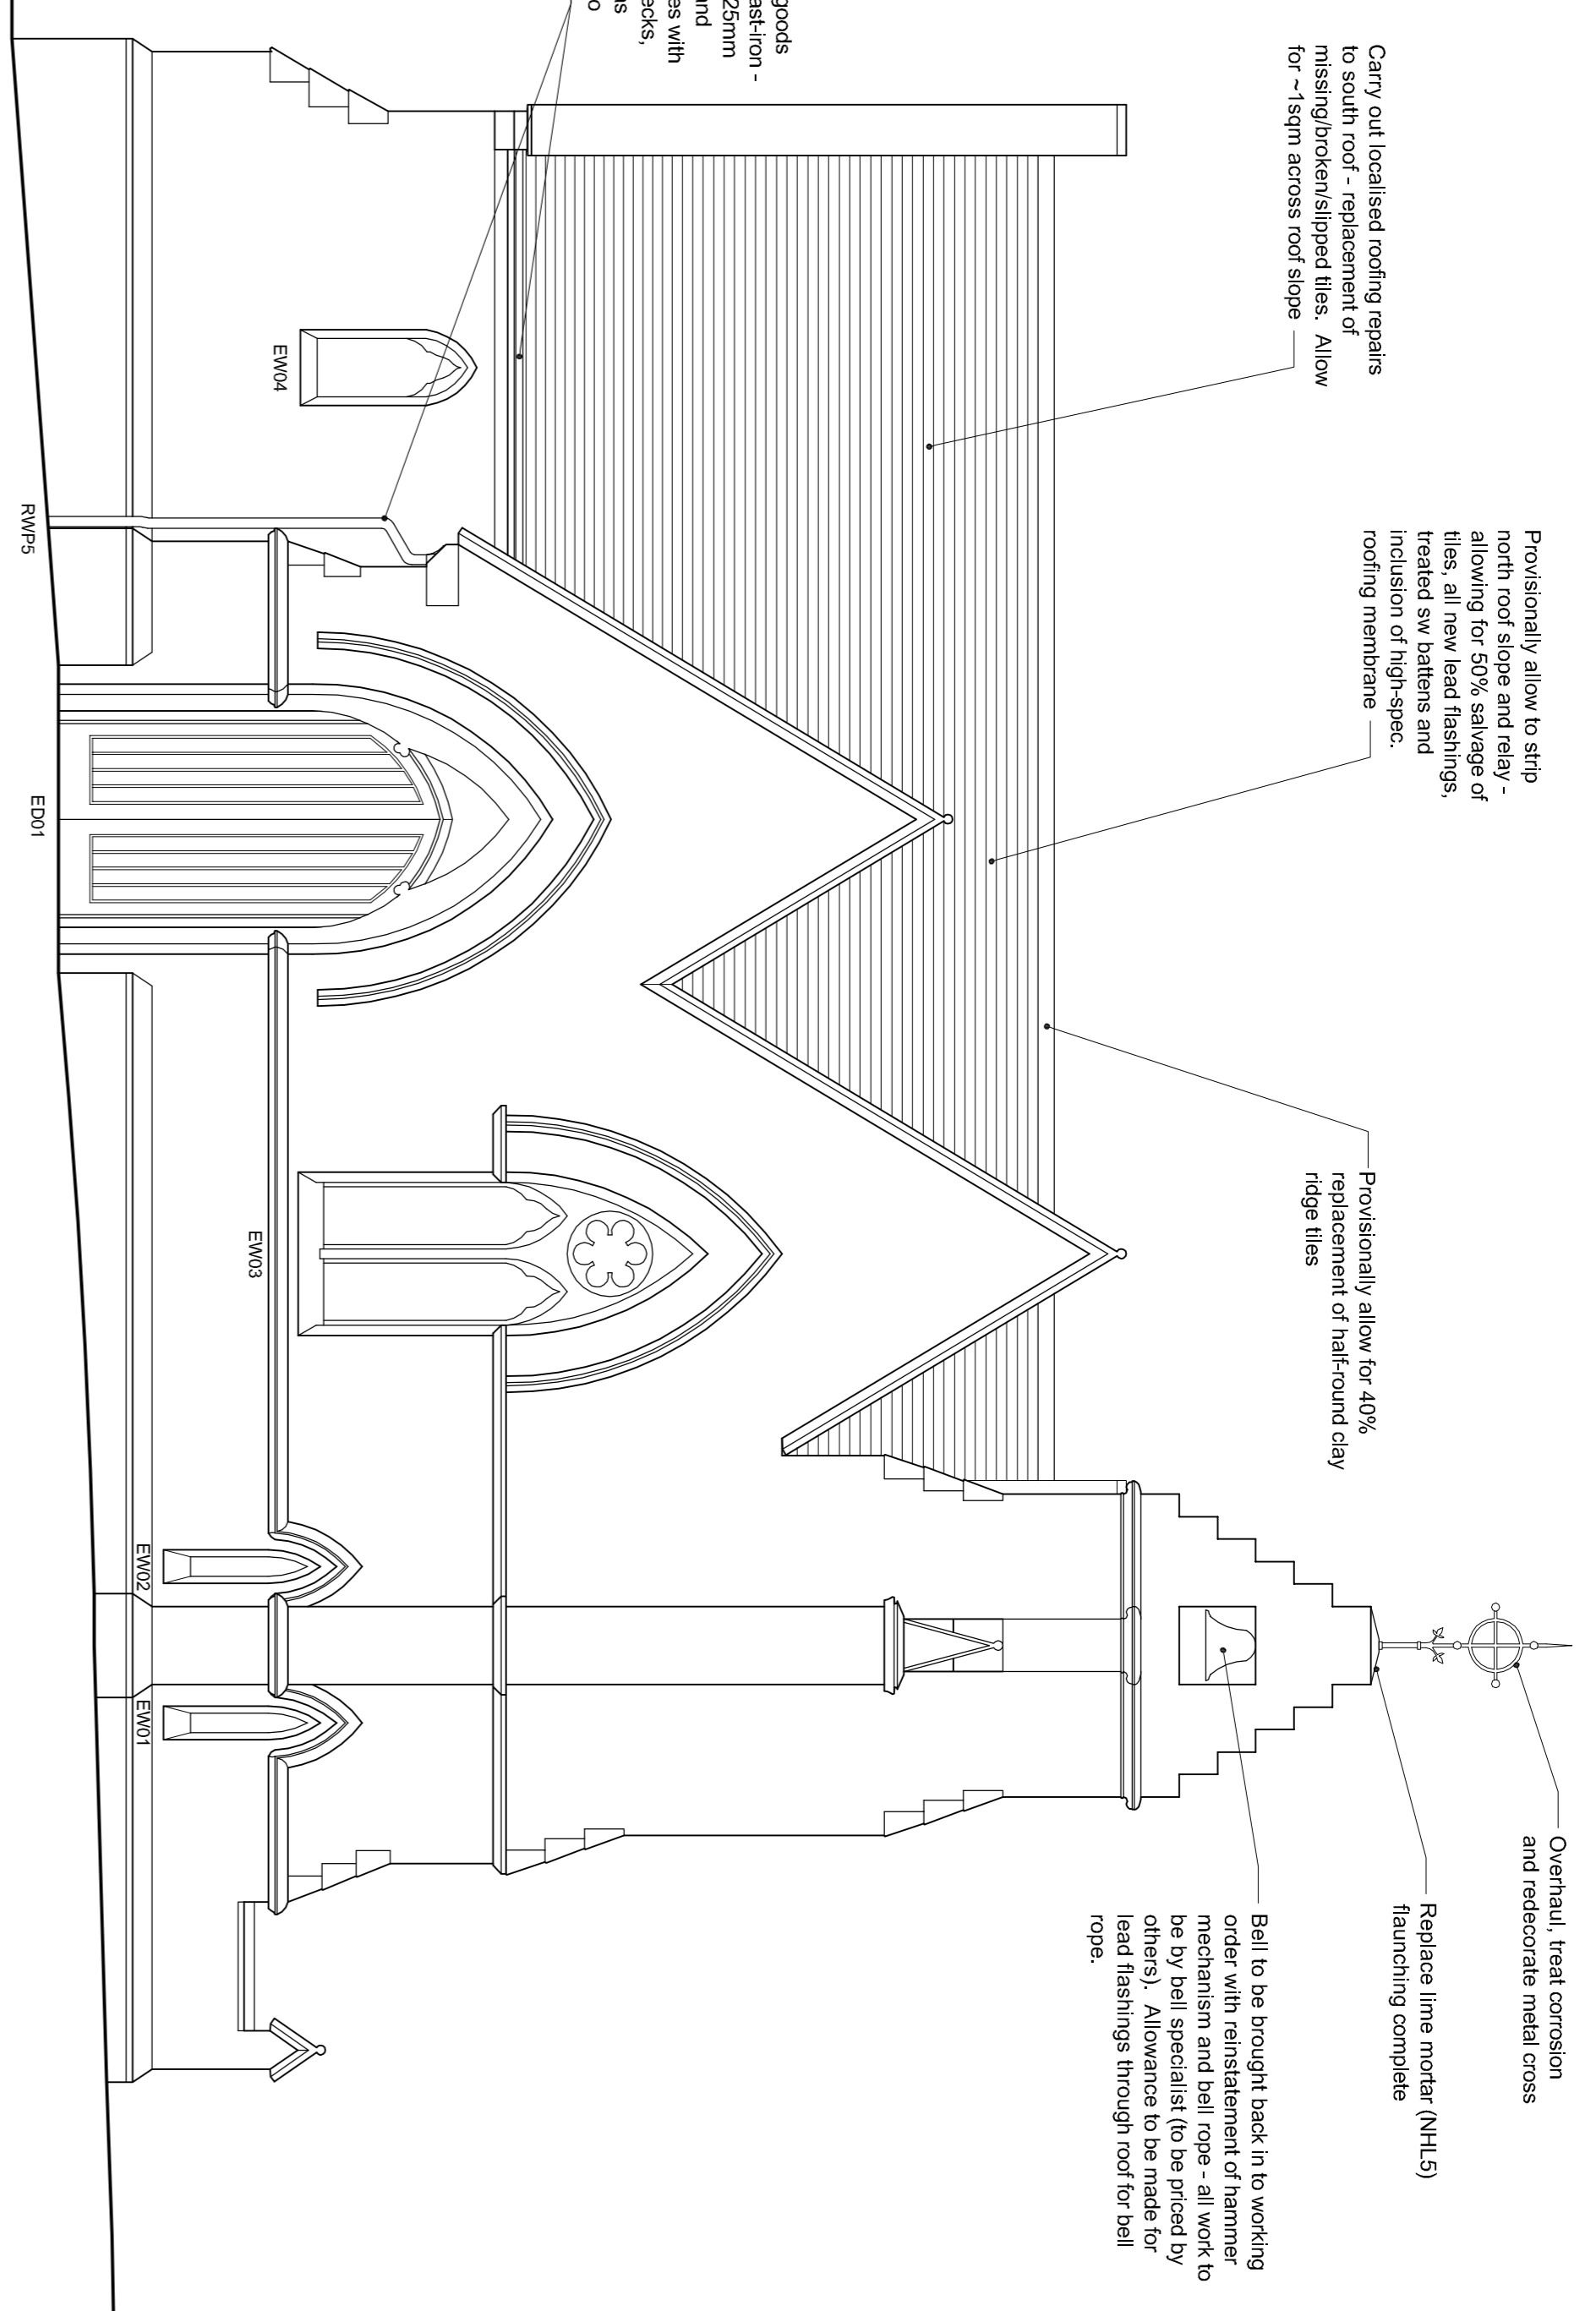


North Elevation

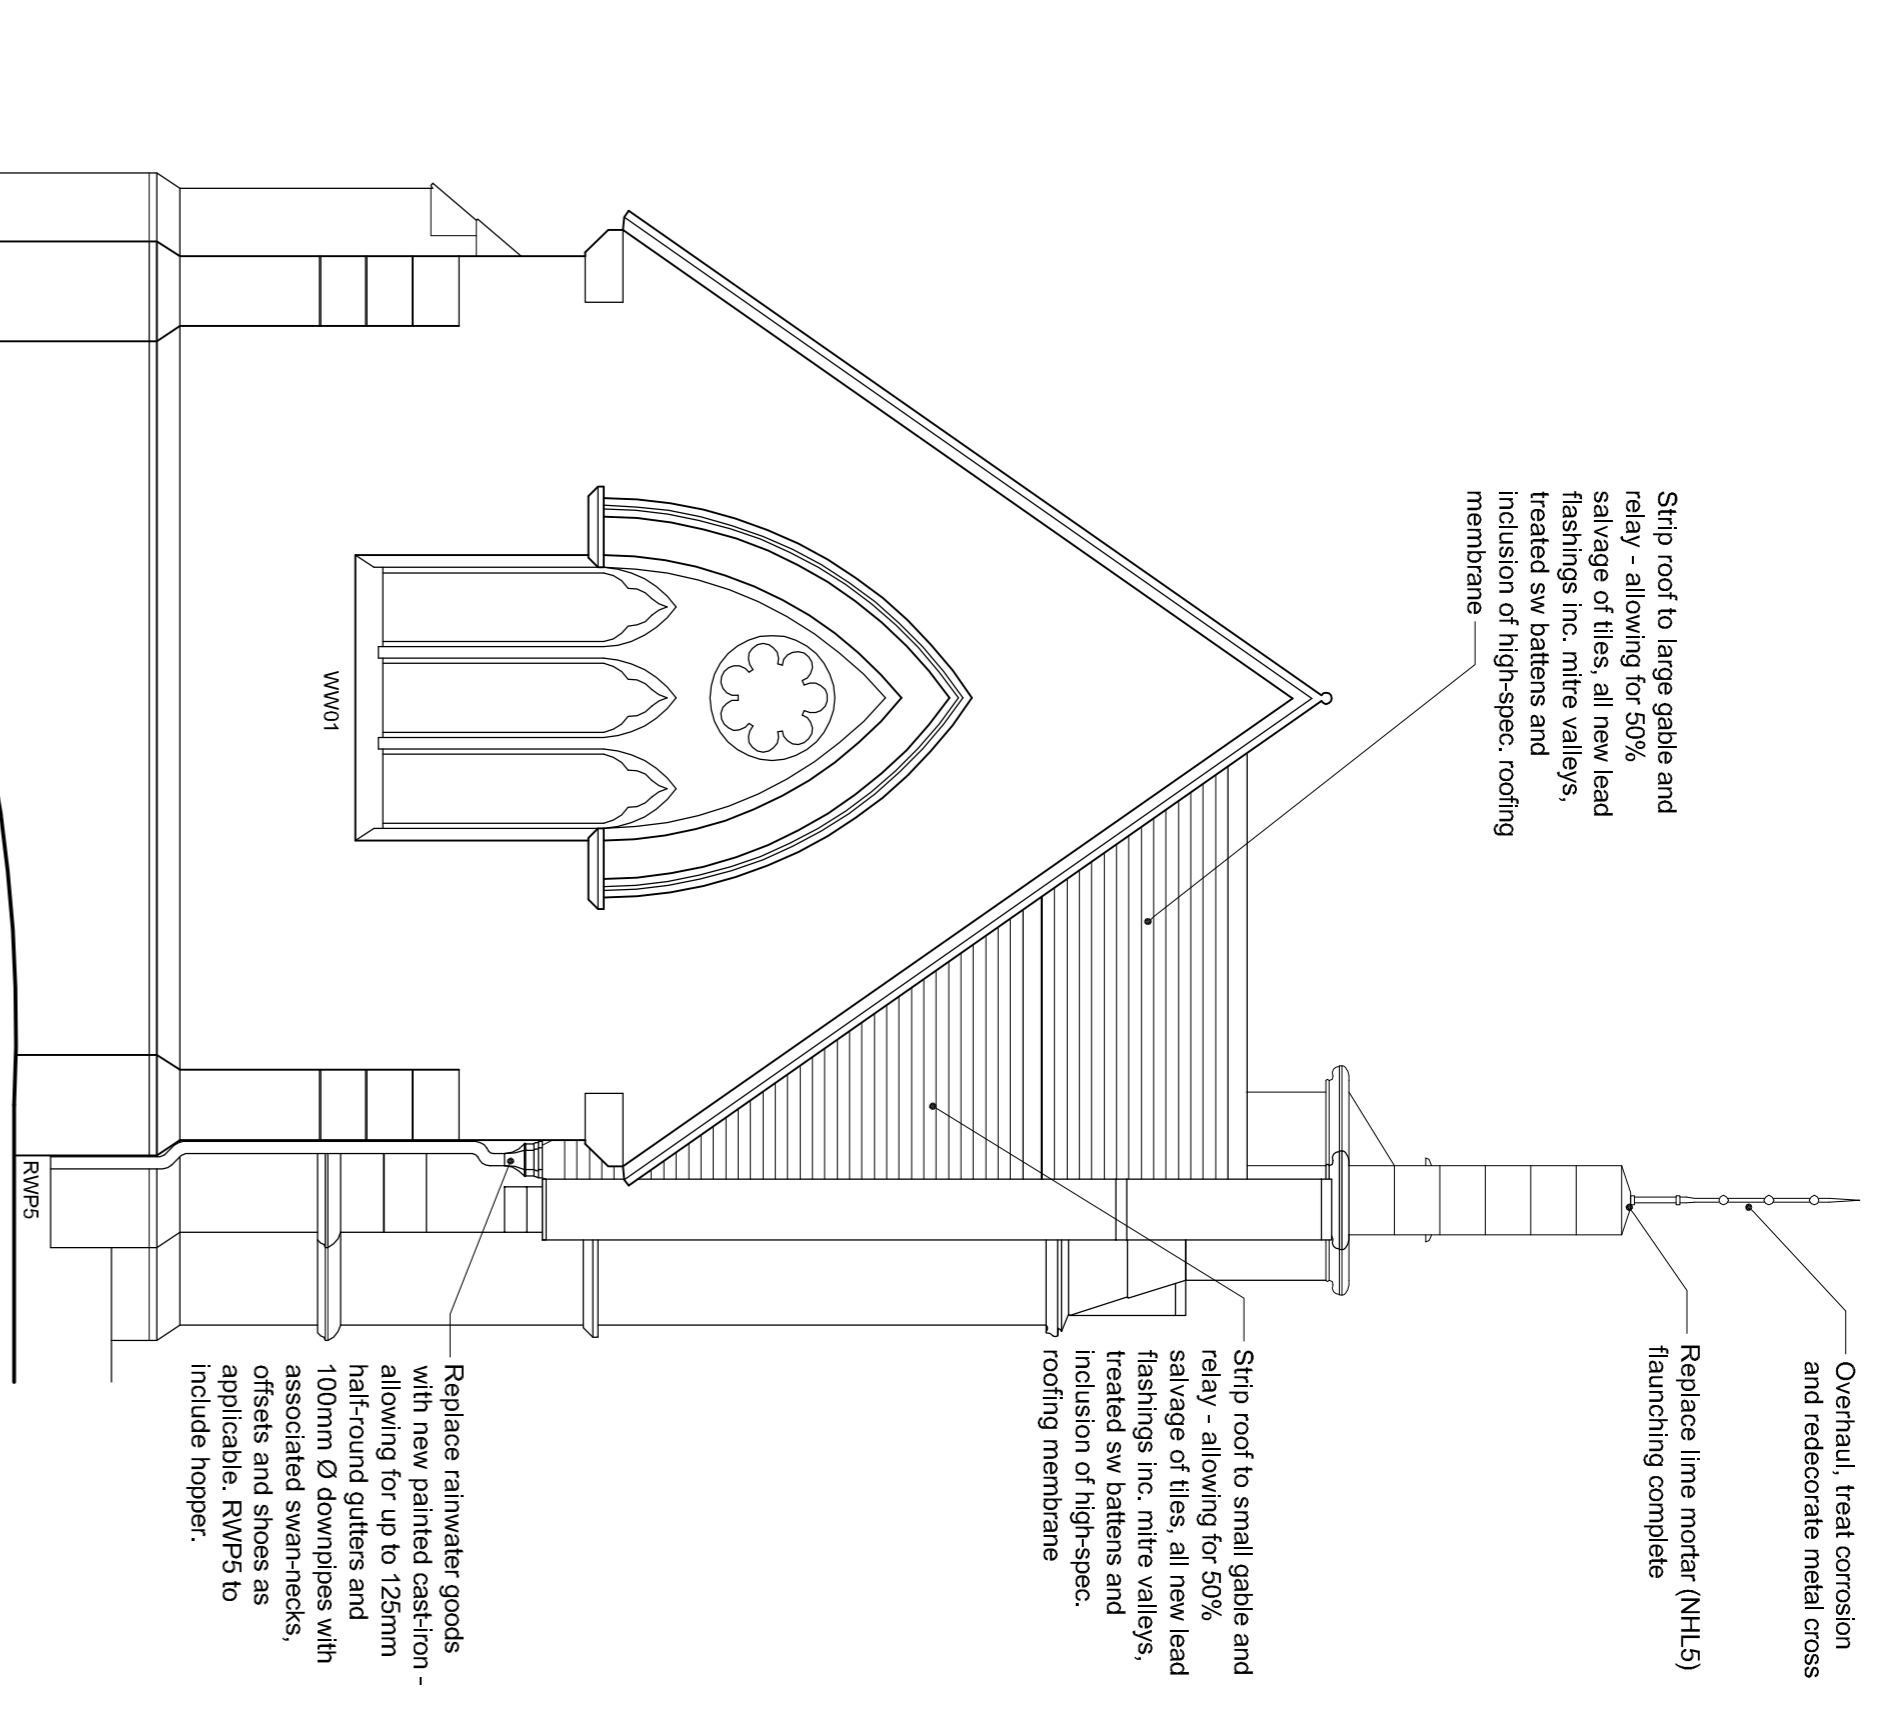

East Elevation

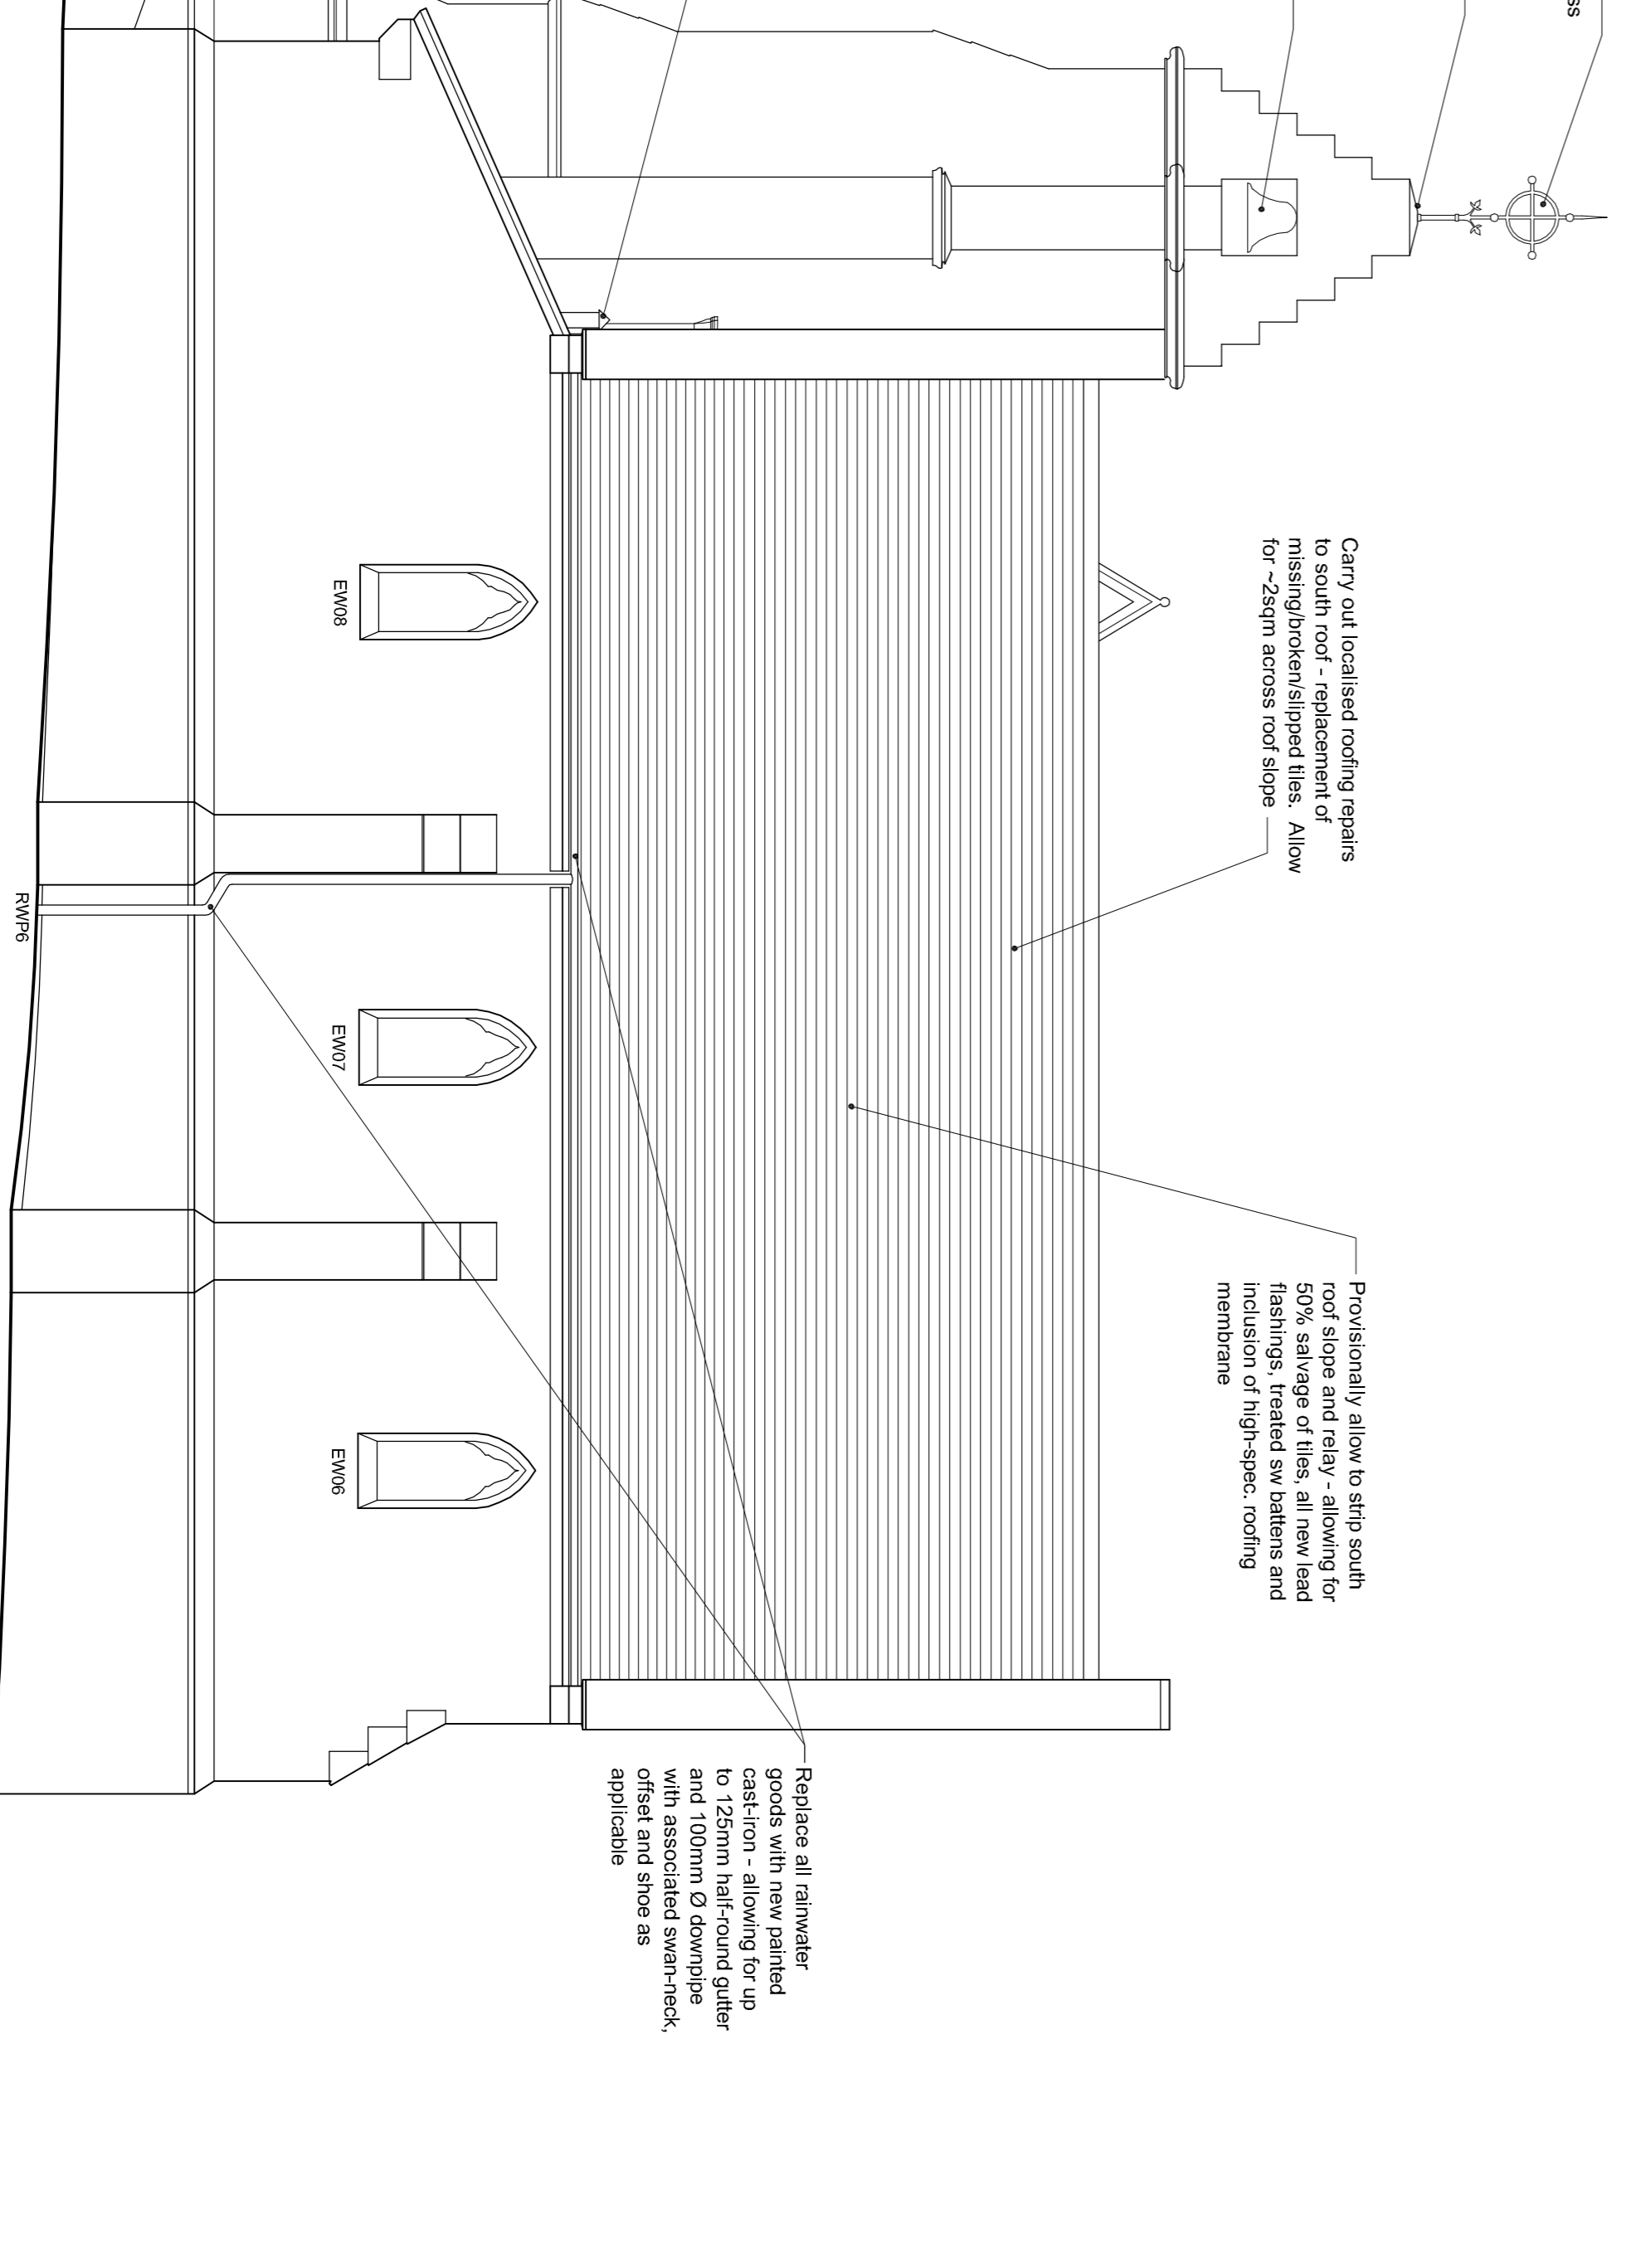


South Elevation

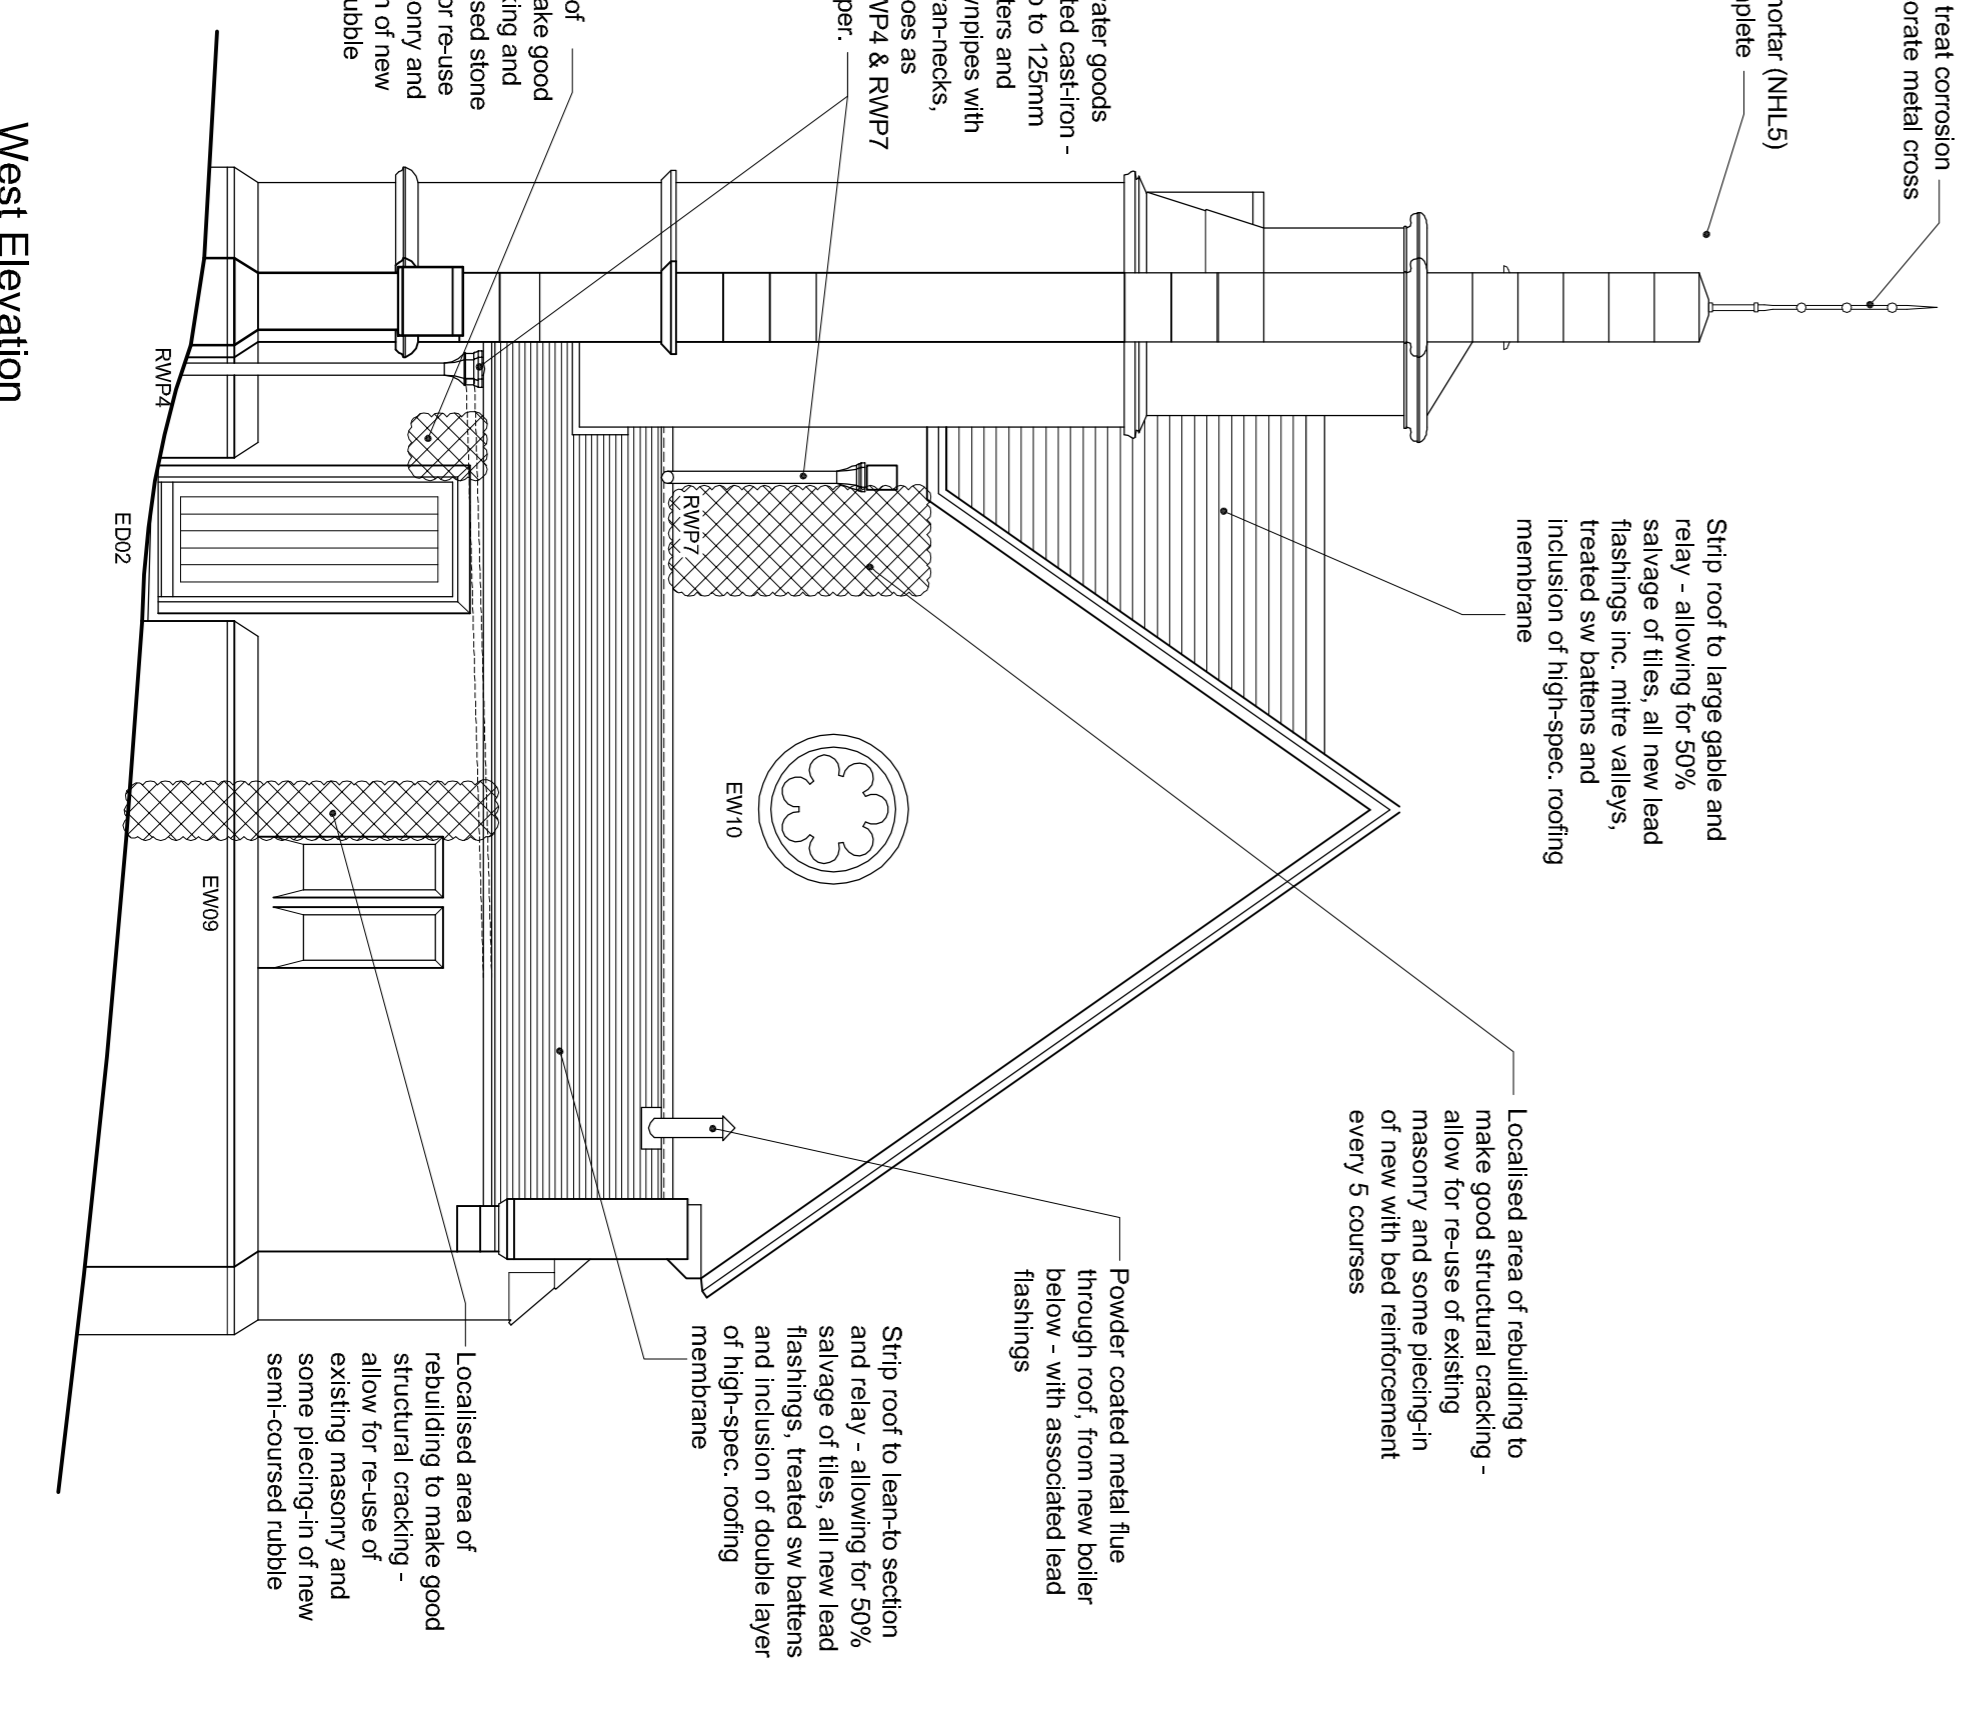

West Elevation

REVISIONS

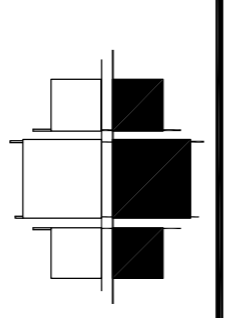

**RADLEY HOUSE PARTNERSHIP**  
 CHARTERED ARCHITECTS  
 SURVEYORS & DESIGN CONSULTANTS  
 RADLEY HOUSE, ST. CROSS ROAD  
 WINCHESTER, HAMPSHIRE SO23 9HX  
 TELEPHONE 01982 842288 FAX 01982 842401  
 74 HIGH STREET, MALDEN BRADLEY  
 WARMINSTERS, WILTSHIRE BA12 7JG  
 TELEPHONE 01985 844488 FAX 01985 844745  
 E-MAIL: architects@radleyhouse.co.uk

JOB TITLE  
**Cemetery Chapels  
 Northwood Cemetery  
 Cowes**

DRG. TITLE  
**East Cemetery Chapel  
 Plans - As Proposed**

SCALE	JOB NO.	DRG. NO.	REV.
1:50@A1	5946	P05	-
DATE			
Nov '14			